

#### Main Drive (West) - Matilda Drive

- |   |                                    |                |
|---|------------------------------------|----------------|
| 1 | <i>Ulmus minor</i> 'Variegata'     | Variegated Elm |
| 2 | <i>Eucalyptus leucoxylon</i>       | Yellow Gum     |
| 3 | <i>Quercus canariensis</i>         | Algerian Oak   |
| 4 | <i>Quercus cerris</i>              | Turkey Oak     |
| 5 | <i>Ulmus x hollandica</i> 'Vegeta' | Huntingdon Elm |
| 6 | <i>Fraxinus americana</i>          | White Ash      |
| 7 | <i>Pinus radiata</i>               | Monterey Pine  |

#### Area between drives

- |   |                                  |                  |
|---|----------------------------------|------------------|
| A | <i>Hesperocyparis macrocarpa</i> | Monterey Cypress |
|   | <i>Platanus x acerifolia</i>     | London Plane     |
|   | <i>Acacia melanoxylon</i>        | Blackwood        |

#### North Drive


- |    |                            |                      |
|----|----------------------------|----------------------|
| 7  | <i>Pinus radiata</i>       | Monterey Pine        |
| 8  | <i>Eucalyptus obliqua</i>  | Messmate Stringybark |
| 9  | <i>Populus alba</i>        | White Poplar         |
| 10 | <i>Quercus canariensis</i> | Algerian Oak         |
| 11 | <i>Corymbia ficifolia</i>  | Flowering Gum        |

#### North-east Windbreak

- |   |                                          |                  |
|---|------------------------------------------|------------------|
| B | <i>Hesperocyparis macrocarpa</i>         | Monterey Cypress |
|   | <i>Cedrus atlantica</i> f. <i>glauca</i> | Blue Cedar       |
|   | <i>Psuedotsuga menziesii</i>             | Douglas Fir      |
|   | <i>Eucalyptus viminalis</i>              | Manna Gum        |
|   | <i>Juglans regia</i>                     | Walnut           |
|   | <i>Acer negundo</i>                      | Box Elder        |
|   | <i>Chamaecyparis funebris</i>            | Funeral Cypress  |

#### South-east Conifer Avenue

- |   |                                          |                   |
|---|------------------------------------------|-------------------|
| C | <i>Cedrus atlantica</i> f. <i>glauca</i> | Blue Cedar        |
|   | <i>Psuedotsuga menziesii</i>             | Douglas Fir       |
|   | <i>Cedrus atlantica</i> f. <i>glauca</i> | Blue Cedar        |
|   | <i>Sequoia sempervirens</i>              | Coast Redwood     |
|   | <i>Hesperocyparis lusitanica</i> cv.     | Mexican Cypress   |
|   | <i>Eucalyptus cinerea</i>                | Mealy Stringybark |
|   | <i>Calocedrus decurrens</i>              | Incense Cedar     |

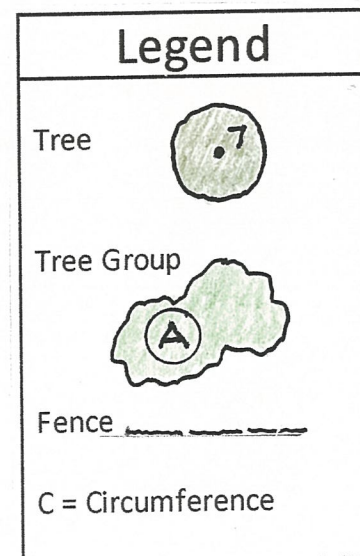

**GORONGA**

Site Plan

Drg No. **1**

Not to Scale  
Date: July 2022

Drawn By:  
B. Gallacher

NORTH





Legend

Tree

Shrub

Tank

Fence

Bank

- South Garden
- 32 Rhododendron cv

33 Gleditsia triacanthos

34 Cinnamomum camphora

35 Leptospermum petersonii

36 Quercus palustris

37 Ulmus x hollandica 'Vegeta'

38a Grevillea robusta

38b Grevillea robusta

39 Liriodendron tulipifera

40 Fagus sylvatica

41 Chamaecyparis lawsoniana cv

42 Acer sp.

43 Hesperocyparis lusitanica
- Rhododendron

Honey Locust

Camphor Laurel

Lemon-scented Tea-tree

Pin Oak

Huntingdon Elm

Silky Oak

Silky Oak

Tulip Tree

Beech

Lawson's Cypress

Maple

Mexican Cypress
- West Garden
- 44 Cedrus deodara

45 Fagus sylvatica

46a Syzygium floribundum

46b Syzygium floribundum

47 Brachychiton x roseus subsp. roseus

48 Syzygium floribundum

49 Hesperocyparis lusitanica

50 Prunus lusitanica
- Deodar Cedar

Beech

Weeping Lilly-pilly

Weeping Lilly-pilly


Hybrid Flame Tree

Weeping Lilly-pilly

Mexican Cypress

Portuguese Laurel

Main Drive

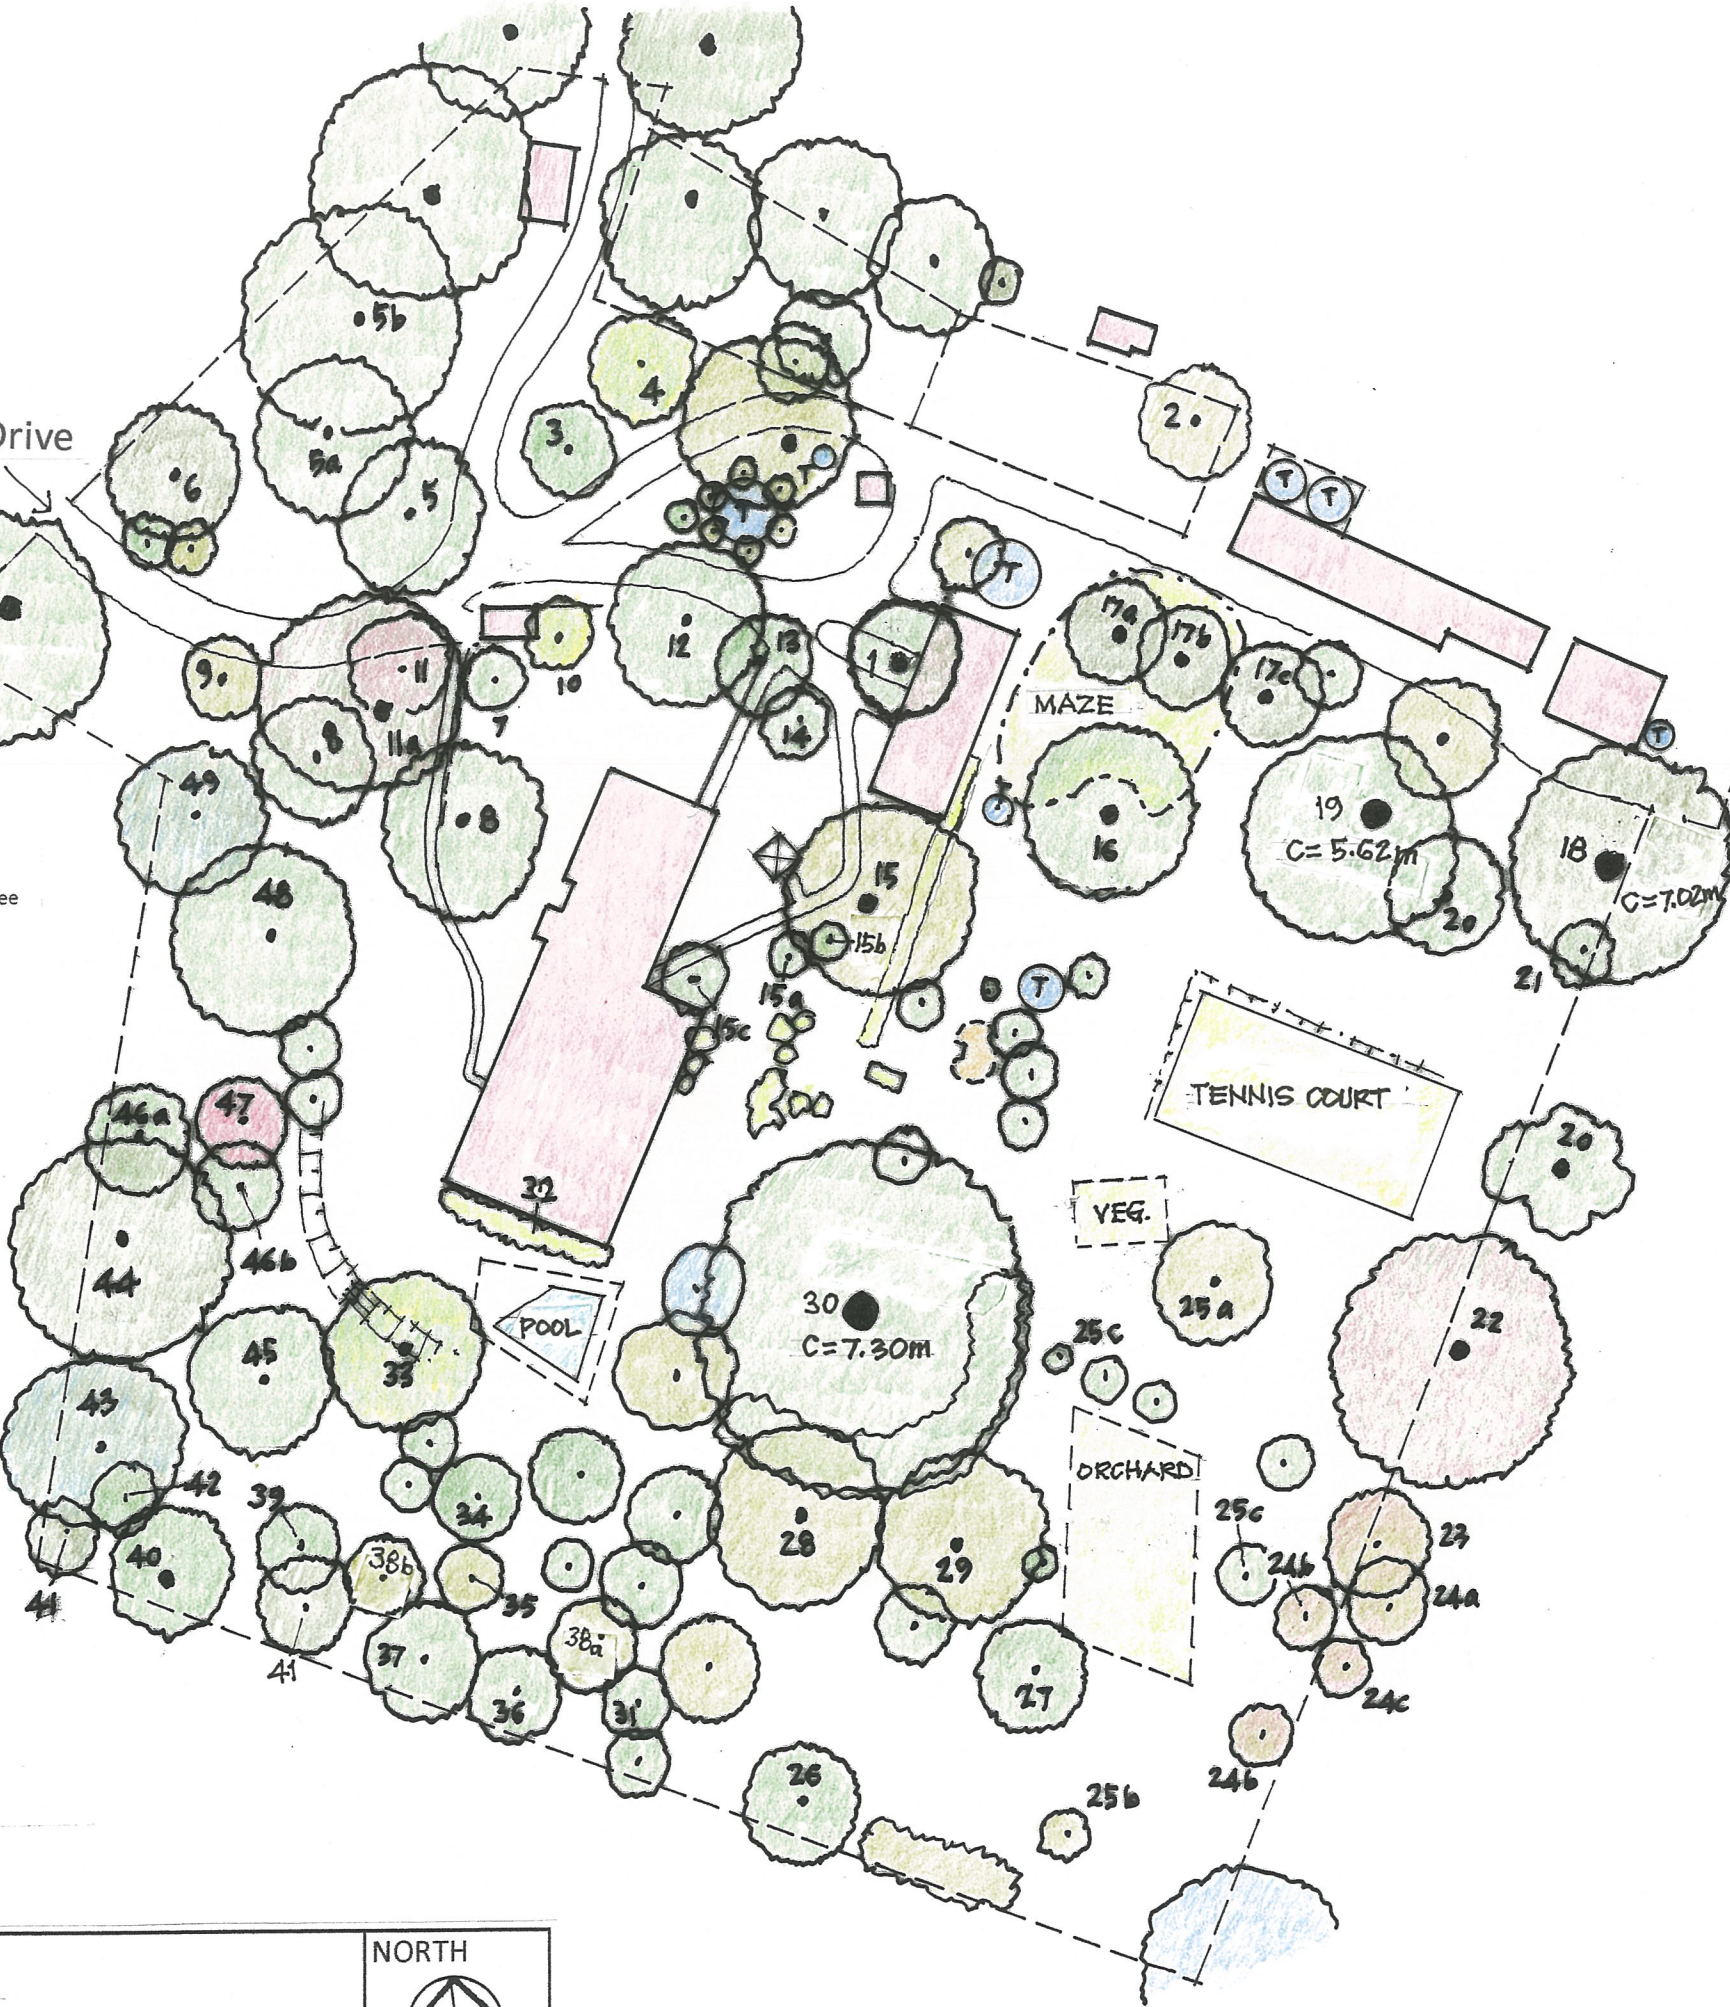

- North Garden
- 1 Aesculus hippocastanum

2 Schinus areira

3 Liquidambar styraciflua

4 Ginkgo biloba

5 Quercus canariensis

5a Quercus canariensis

5b Quercus canariensis

6 Sequoia sempervirens

7 Rhododendron cv

8 Magnolia grandiflora

9 Acacia schinoides

10 Fraxinus excelsior 'Aurea'

11 Fraxinus angustifolia subsp. oxycarpa 'Raywood'

11a Tilia cordata

12 Fraxinus excelsior

13 Castanea sativa

14 Acer negundo

15 Corymbia citriodora

15a Citrus x paradisi

15b Citrus x paradisi

15c Jacaranda mimosifolia
- Horse Chestnut

Peppercorn

Liquidambar

Maidenhair Tree

Algerian Oak

Algerian Oak

Algerian Oak

Coast Redwood

Rhododendron

Southern Magnolia

Green Cedar Wattle

Golden Ash

Claret Ash

Linden

English Ash

Chestnut

Box Elder

Lemon-scented Gum

Grapefruit

Grapefruit

Jacaranda
- East Garden and Orchard
- 16 Quercus macrocarpa

17a Sequoia sempervirens

17b Sequoia sempervirens

17c Sequoia sempervirens

18 Hesperocyparis macrocarpa

19 Quercus canariensis

20 Quercus canariensis

21 Pittosporum tenuifolium

22 Fagus sylvatica f. purpurea

23 Corymbia ficifolia

24a Corymbia calophylla

24b Corymbia calophylla

24c Corymbia calophylla

25a Olea europaea

25b Olea europaea

25c Diospyros kaki

26 Aesculus x carnea

27 Toona ciliata

28 Angophora costata

29 Corymbia citriodora

30 Quercus canariensis

31 Ceiba speciosa
- Burr Oak

Coast Redwood

Coast Redwood

Coast Redwood

Monterey Cypress

Algerian Oak

Algerian Oak

Kohuhu

Purple Beech

Flowering Gum

Marri

Marri

Marri

Olive

Olive

Persimmon

Red Horse Chestnut

Red Cedar

Smooth-barked Apple

Lemon-scented Gum

Algerian Oak

Silk Floss Tree